

DRAWING TITLE
proposed plan

PROJECT NAME
captain's view villas




bluehouse architecture, llc
 1993 Butler Road
 Martinsville, Maryland 21104
 mdr@bluehousearch.com


Phone: 410-518-3377
 Fax: 410-518-3377
 www.bluehousearch.com

**FOR DESIGN
 REVIEW ONLY -
 NOT FOR
 CONSTRUCTION**

SCALE: 3/16" = 1'-0"
 DATE: ©06/04/2007
 FILE No.: 07012-cd

PROJ. NO. 07012
 DRAWING NO. **pl-b**
 1 of XX

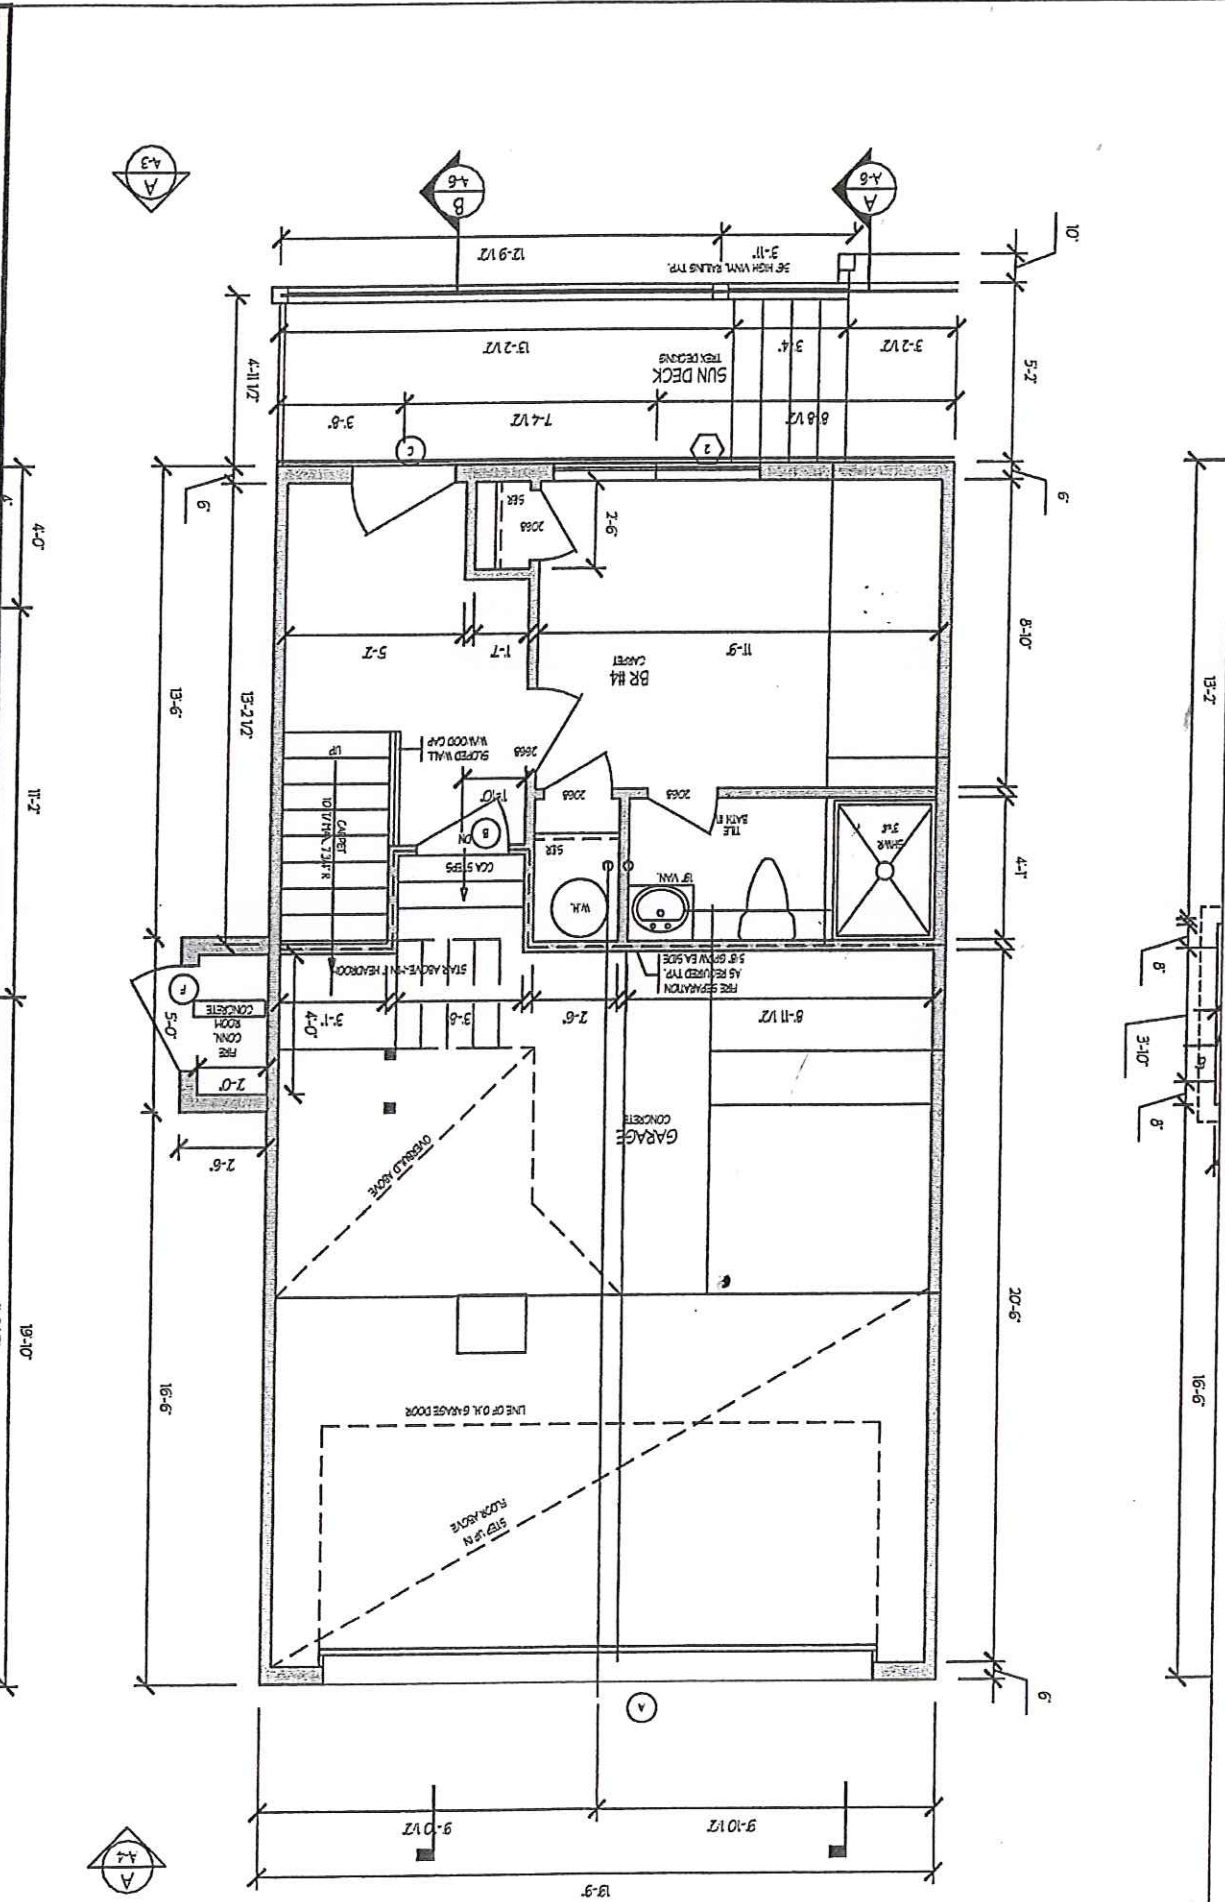

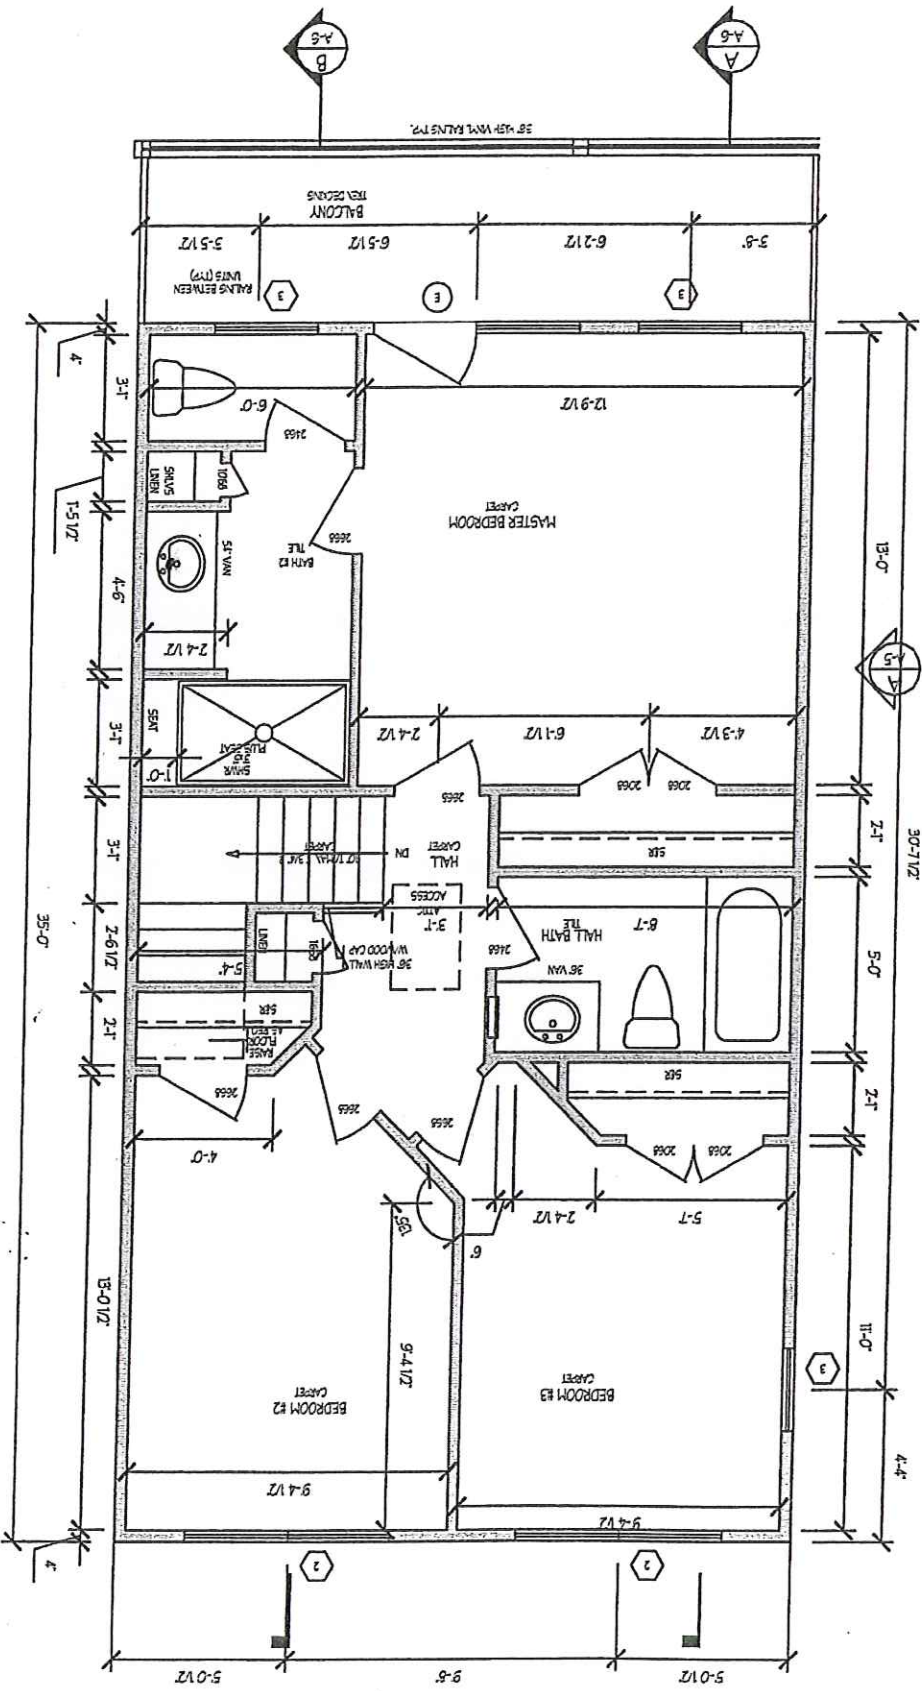

DRAWING TITLE
Proposed plan

PROJECT NAME
captain's view villas



bluehouse architecture, llc
 1993 Barber Road
 Memphis, TN 38114
 mdr@bluehousellc.com
 Phone: 410-519-3377
 Fax: 410-519-3377
 www.bluehousellc.com

**FOR DESIGN
 REVIEW ONLY -
 NOT FOR
 CONSTRUCTION**

SCALE: 3/16" = 1'-0"

DATE: 06/04/2007

FILE NO.: 07012-cd

PROJ. NO. 07012

DRAWING NO. p1-2

1 of XX